


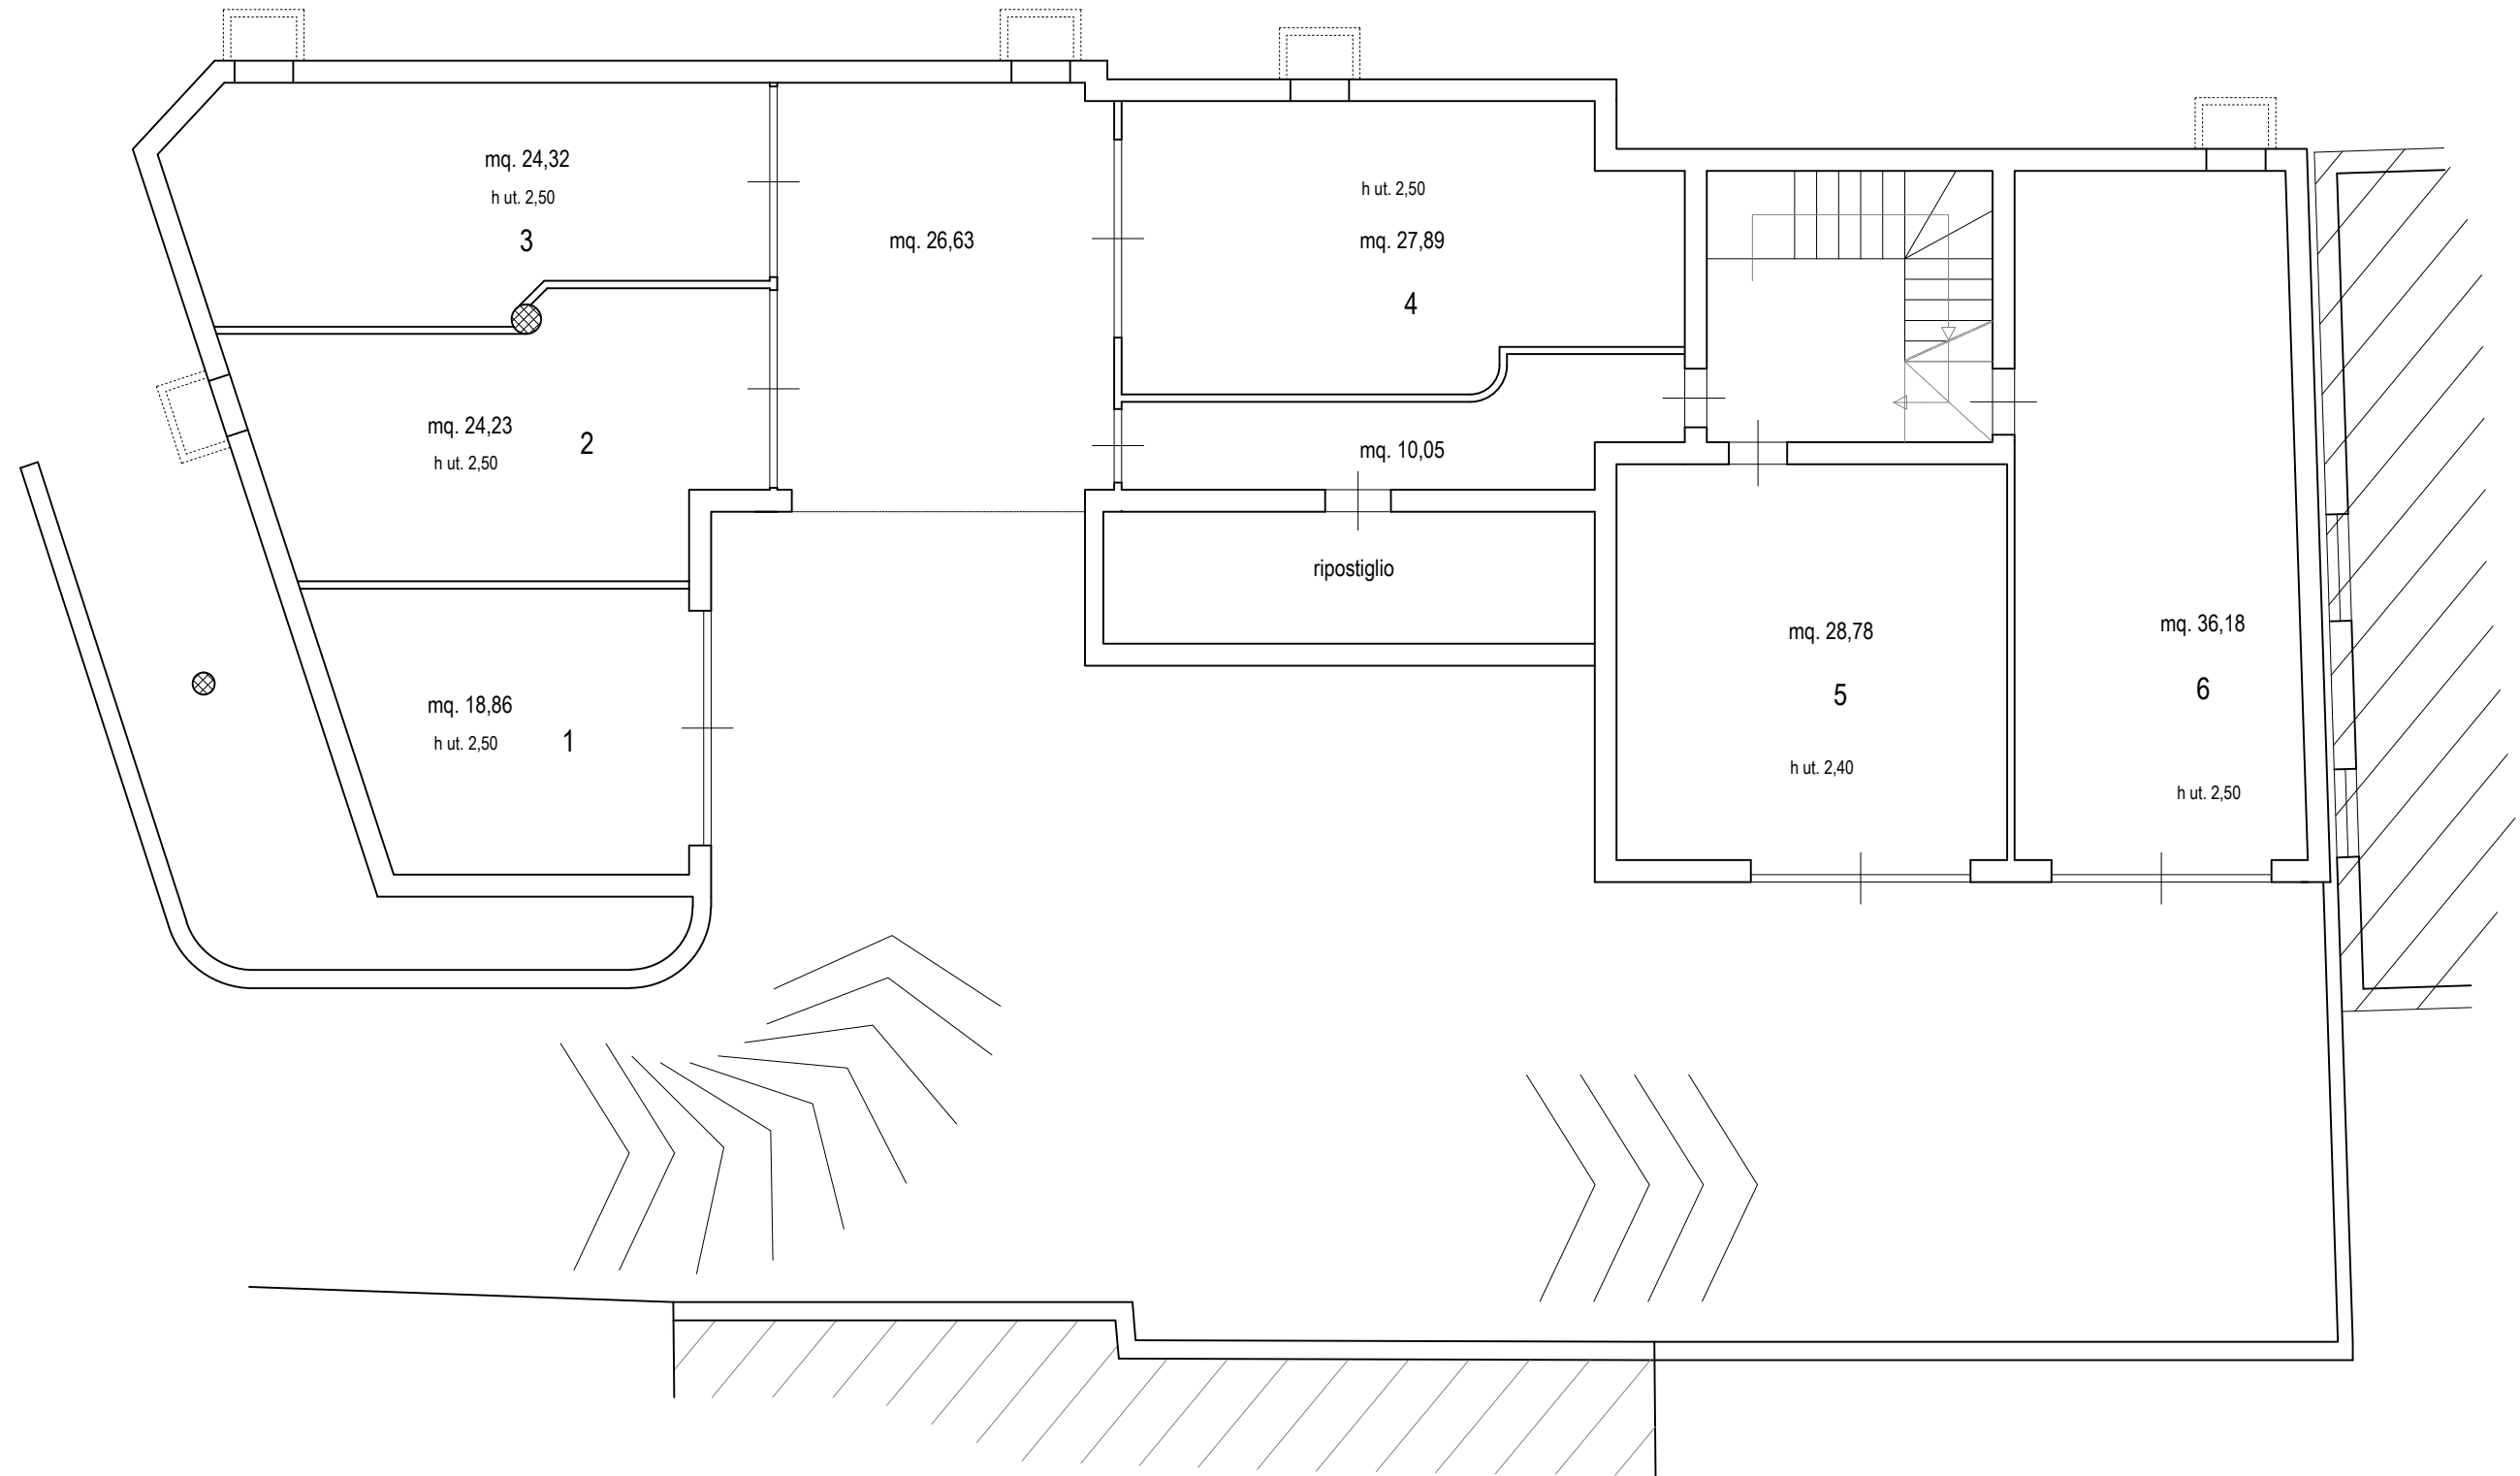

Pianta Piano Seminterrato (in variante al PDC 154/2015)
scala 1/100